


892

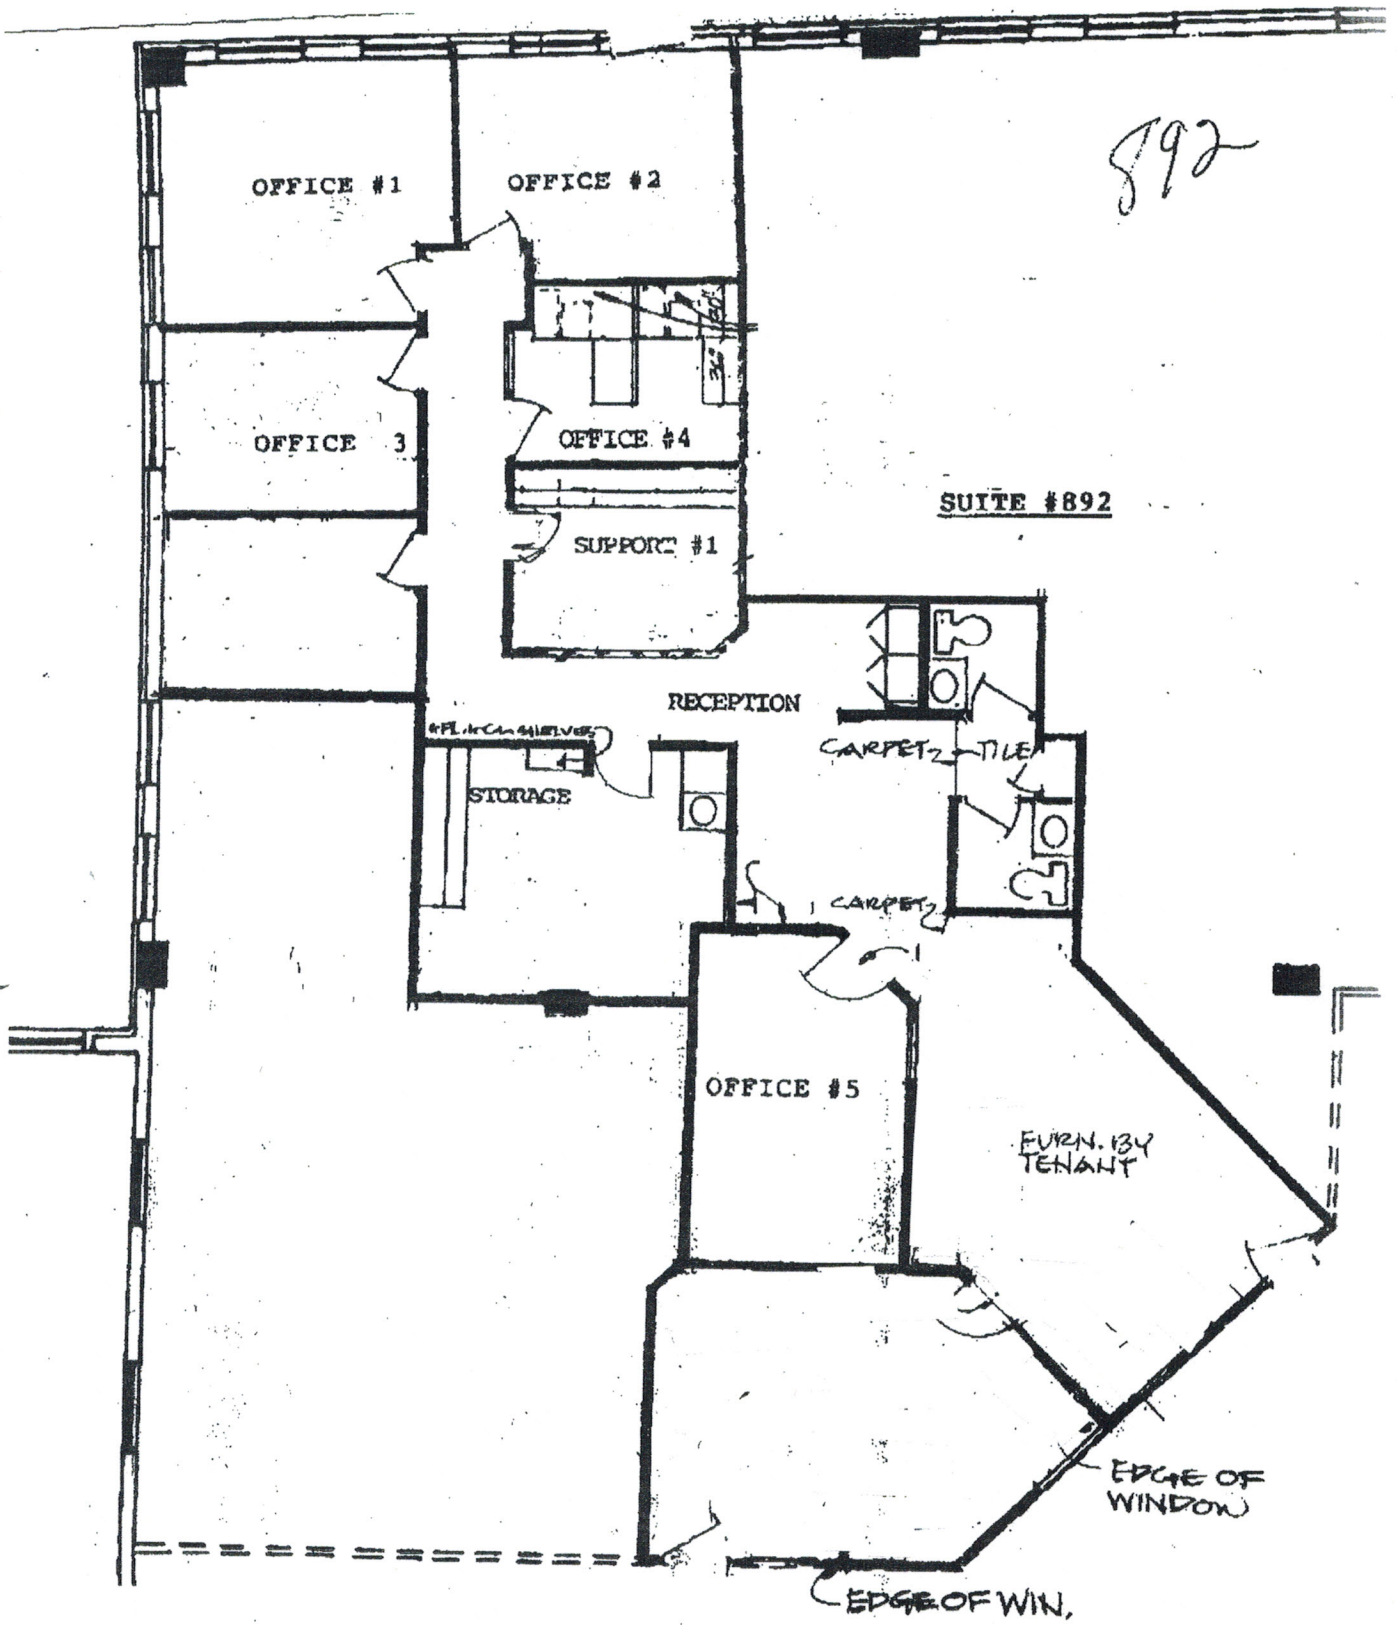

SUITE #892

OFFICE #1

OFFICE #2

OFFICE #3

OFFICE #4

SUPPORT #1

RECEPTION

FL. IN CH. SHELVES

STORAGE

CARPET TILE

CARPET

OFFICE #5

FURN. BY TENANT

EDGE OF WINDOW

EDGE OF WIN.